



LEGEND

- Footpath to be removed
- Proposed Footpath
- Tree to be removed
- Proposed Service Road Re-alignment
- Pavement Reconstruction
- Landscaped Islands
- Proposed Tree

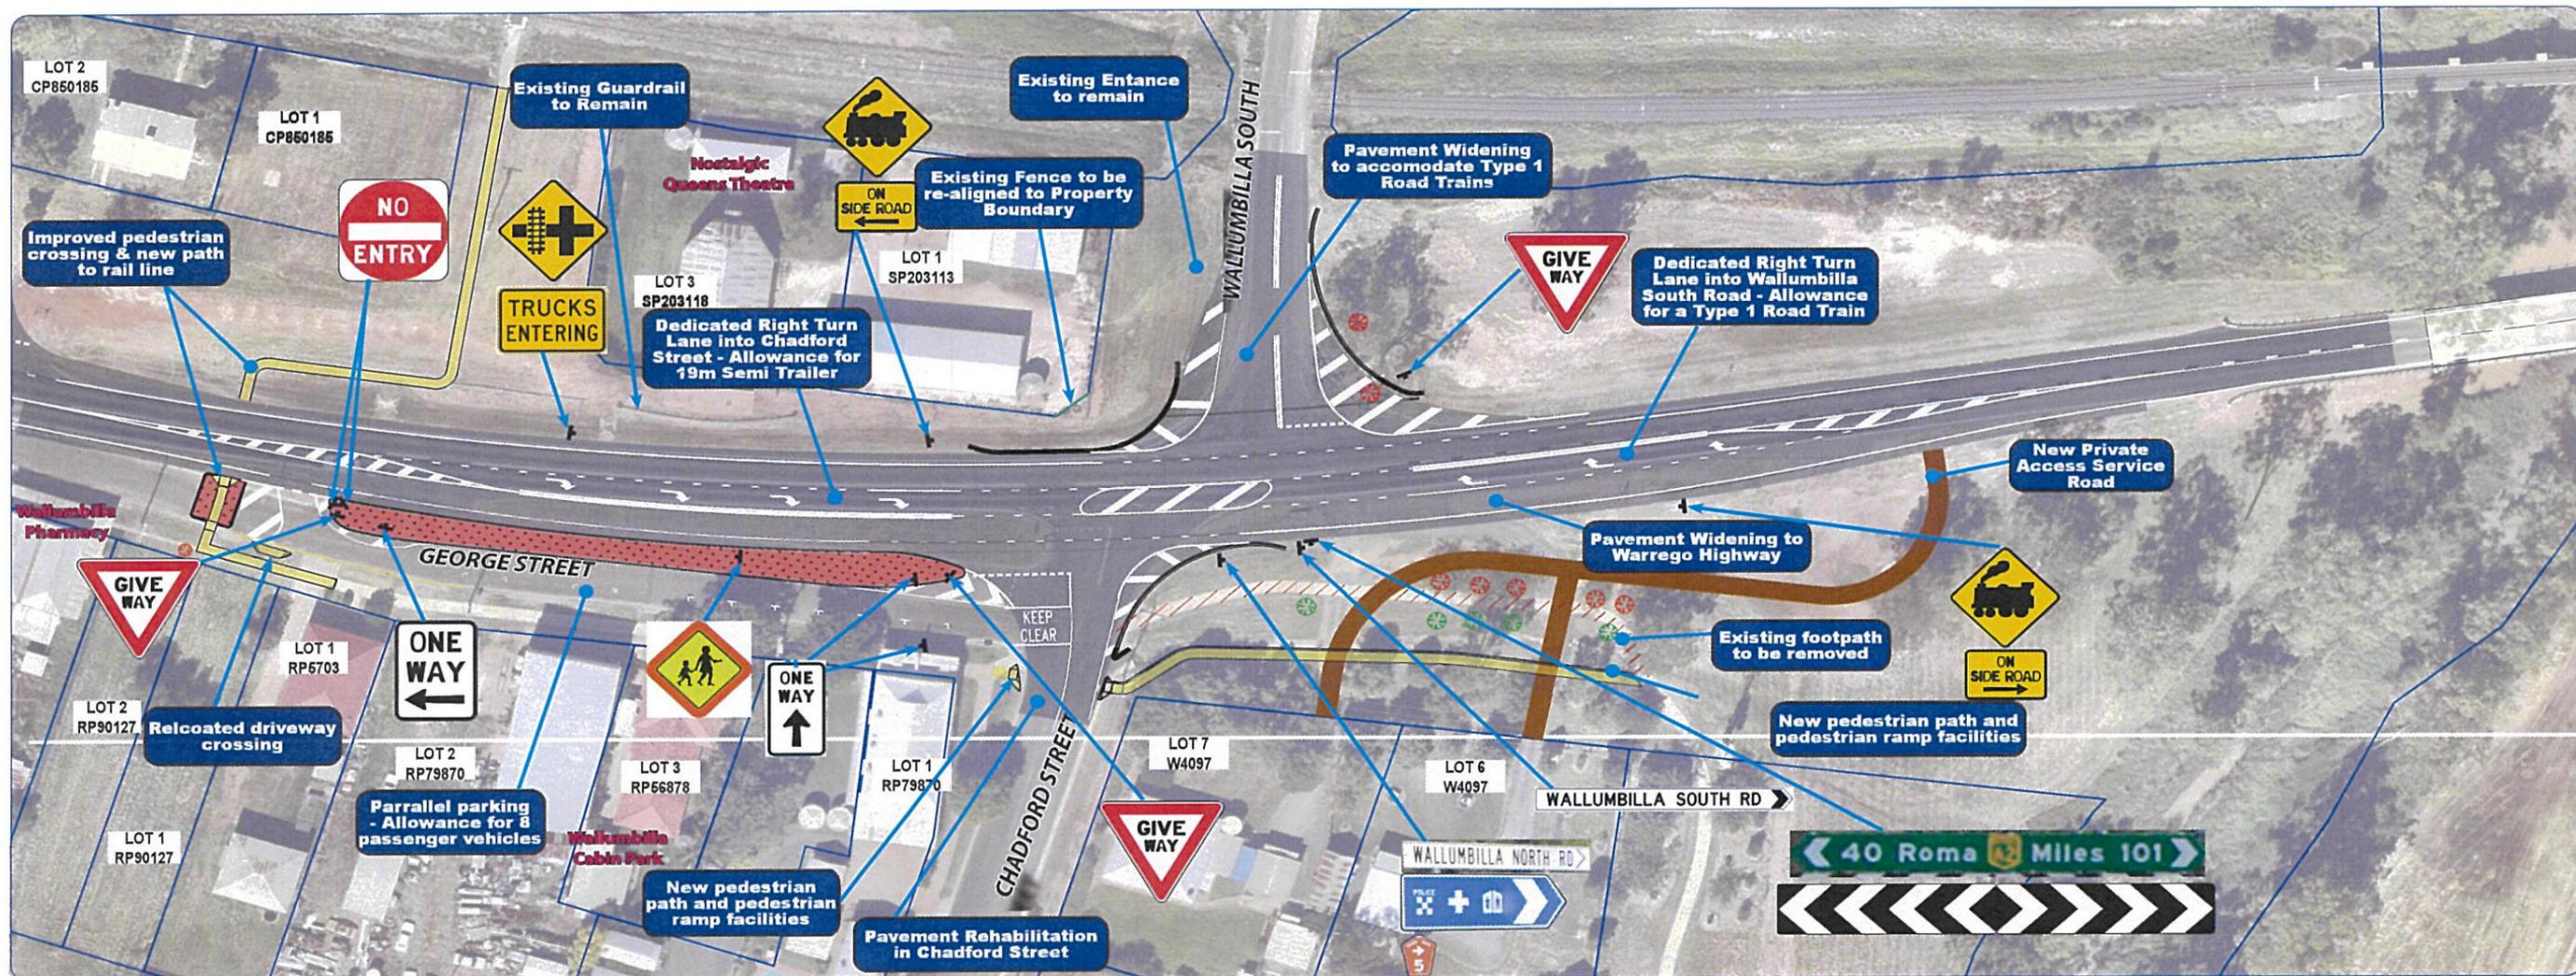



LEGEND

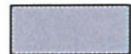	Footpath to be removed		Proposed Footpath		Tree to be removed		Proposed Service Road Re-alignment
	Pavement Reconstruction		Landscaped Islands		Proposed Tree		No Stopping Line